


NPS-DR-A(02)025

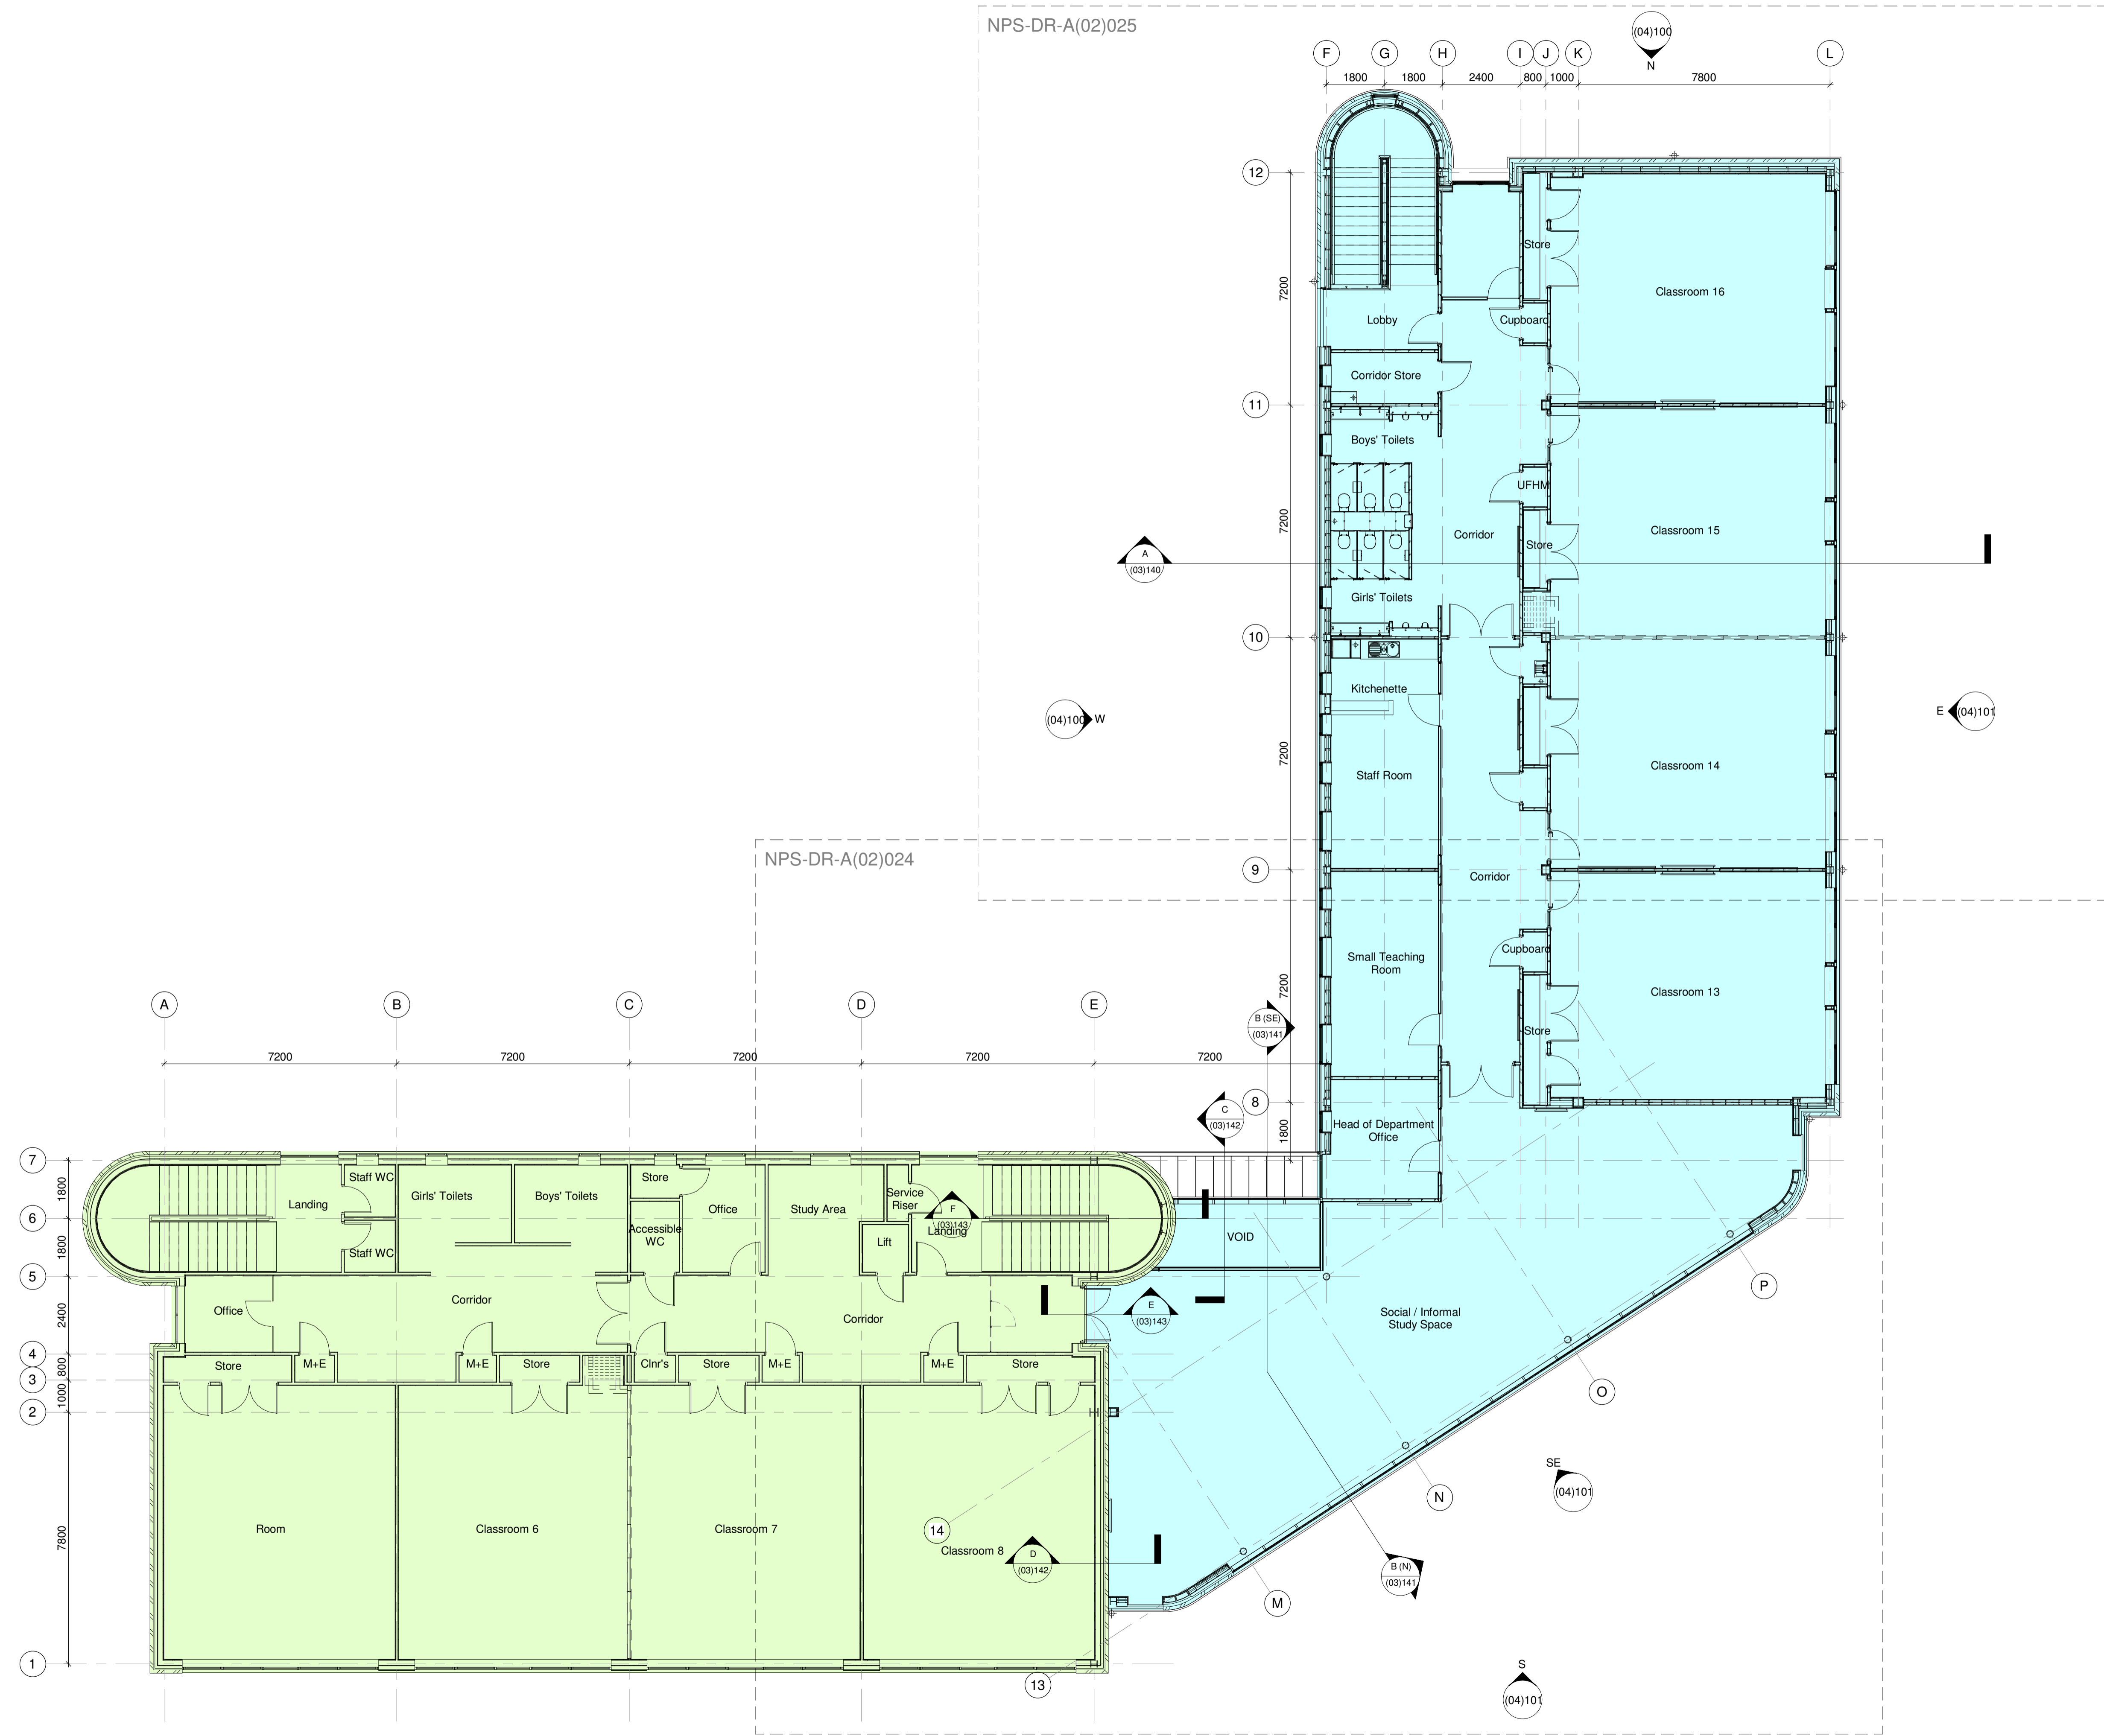

Responsibility is not accepted for others scaling from this drawing. Do not scale from this drawing use written dimensions only

ORIGINAL SIZE A1

KEY PLAN

This drawing is produced for use in this project only and may not be used for any other purpose. NPS Property Consultants Ltd accept no liability for the use of this drawing other than the purpose for which it was intended in connection with this project as recorded on the title block fields 'Purpose of Issue' and 'File Status Code'.
This drawing may not be reproduced in any form without prior written agreement
Crown Copyright & Database Rights (2014) Ordnance Survey (100019567)

- NOTES**
- Phase 1 (existing)
 - Phase 2 (proposed)
- Phase 2 GIA
 Ground Floor = 628.75m²
 First Floor = 628.75m²
 Total = 1257.50m²

| | | |
|----------|----------------------|---------------|
| Revision | Revision Description | Date |
| Comment | | |
| REV | DRAWN | DATE |
| CHECKED | DATE | APPROVED DATE |

nps group
 NPS South West LTD
 Venture House, 1 Capital Court, Sowton Industrial Estate, Exeter EX2 7LW
 TEL: 01392 351000 EMAIL: exeterventurehouse@nps.co.uk WEB: www.nps.co.uk

CLIENT
Exmouth Community College

PROJECT
**Exmouth Community College
 New Class Block
 Phase 2**

TITLE
Proposed Overall First Floor Plan

| | | |
|---------|--------------|------------|
| SCALE | DISCIPLINE | PROJECT NR |
| 1 : 100 | Architecture | 17-1-1050 |

FILE / DRAWING NAME
NPS-DR-A(02)021

| | | |
|-------------|------------------|-------|
| STATUS CODE | PURPOSE OF ISSUE | DRAWN |
| D2 | Tender | NRS |